


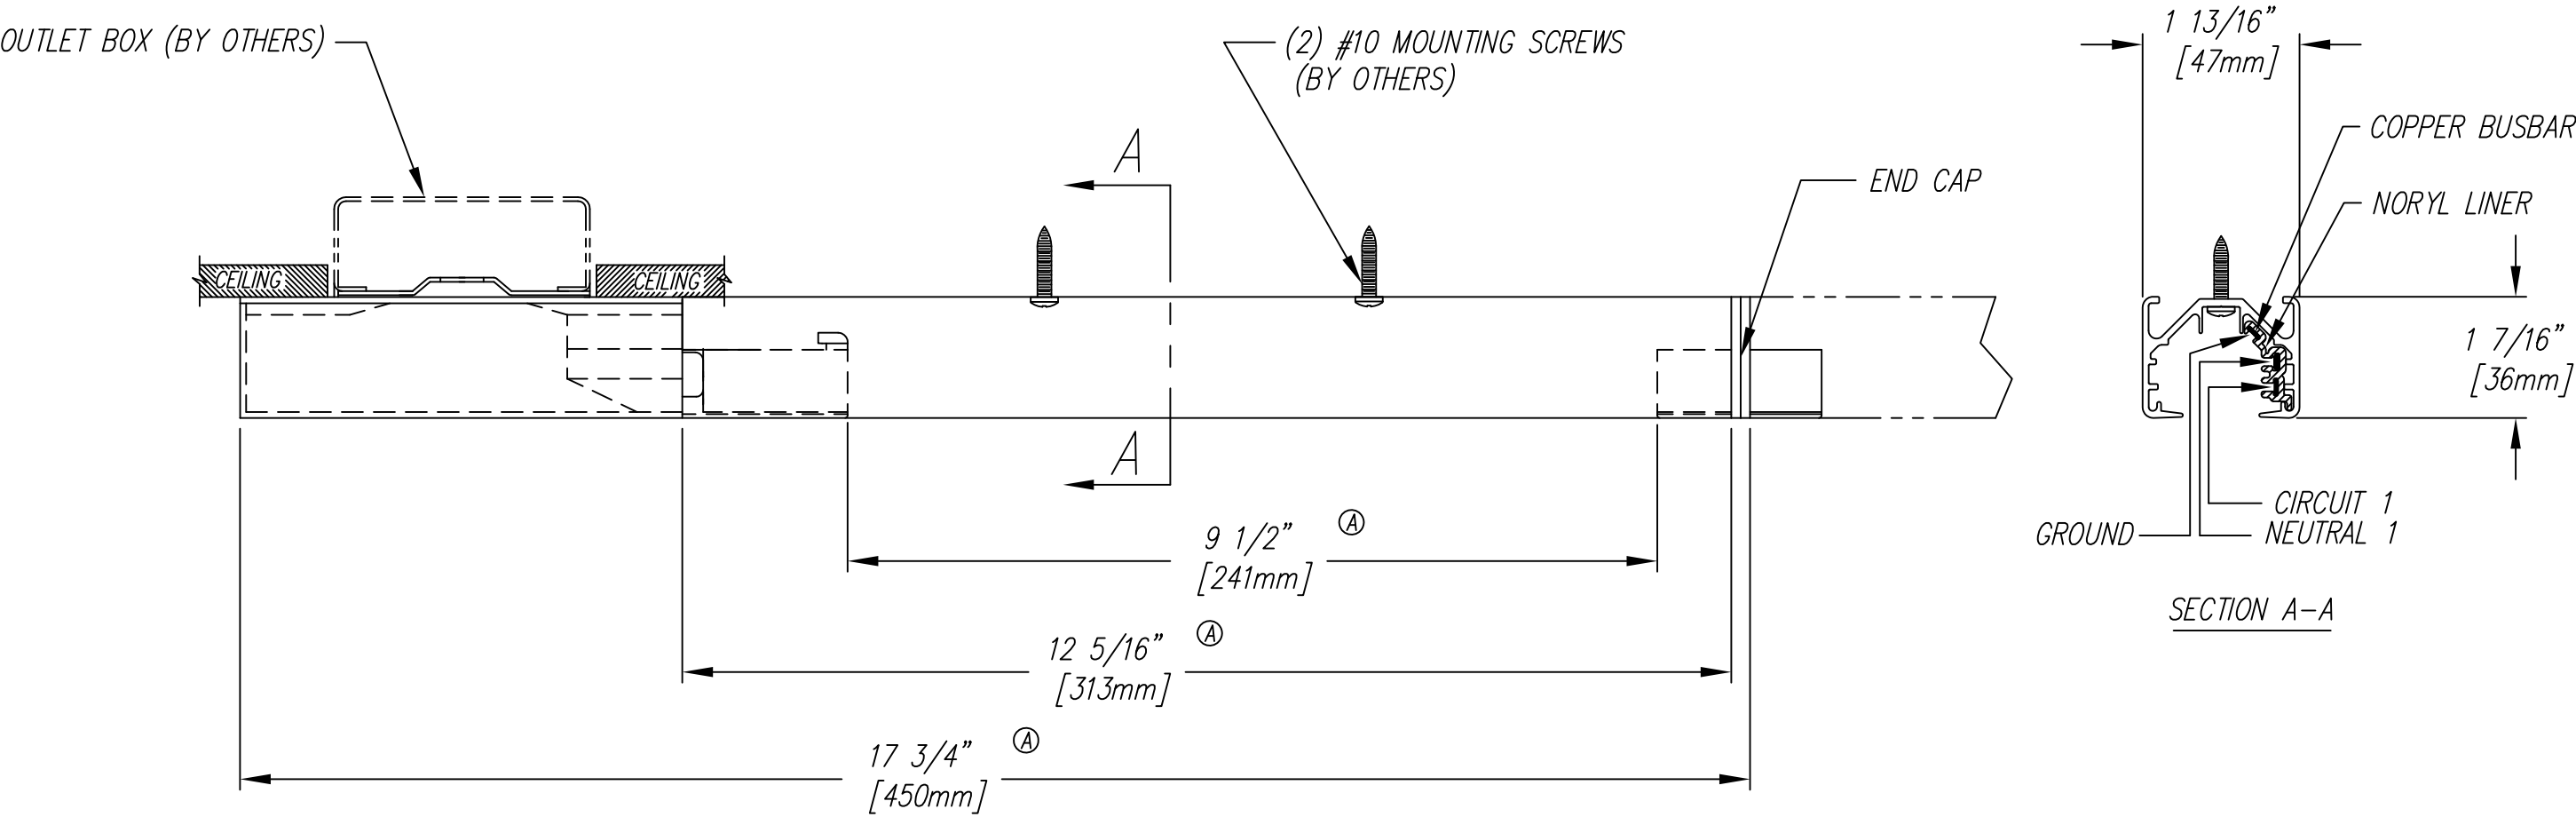

Rev.	ECO#	By	Date	App.	Description
A	1775	MD	4/27/09	SW	EXTENDED BY 3"



**SUBMITTAL**

**PLEASE ADVISE**

CATALOG NUMBER FINISH

- ☐ 31051 SILVER
- ☐ 31251 BLACK
- ☐ 31351 WHITE
- ☐ 31451 GRAPHITE

**NOTES:**

- 1. INSTALL PER NEC AND ALL OTHER LOCAL CODES
- 2. 120/250 VOLT 50/60 Hz
- 1 CIRCUIT
- 20 AMP CAPACITY

CONFIDENTIAL—PROPRIETARY INFORMATION. THE INFORMATION HEREIN IS PROTECTED UNDER COPYRIGHT AND IS OF A PROPRIETARY NATURE AND IS SUBMITTED IN CONFIDENCE FOR USE BY OUR CLIENTS ONLY. UNAUTHORIZED REPRODUCTION, PUBLICATION, DISTRIBUTION OR DISSEMINATION IN WHOLE OR IN PART, IS EXPRESSLY PROHIBITED. THE INFORMATION CONTAINED HEREIN IS AND REMAINS THE PROPERTY OF LIGHTING SERVICES INC AND RECEIPT OR POSSESSION OF THIS INFORMATION CONFERS NO RIGHT IN OR LICENSE TO USE OR TO DISCLOSE TO OTHERS THE SUBJECT MATTER CONTAINED HEREIN FOR ANY BUT AUTHORIZED PURPOSES. COPYRIGHT 2008 LIGHTING SERVICES INC. ALL RIGHTS RESERVED.	Title		Type	Description				
				LSI SURFACE EMERGENCY / WORKLIGHT TRACK END FEED SECTION				
Lighting Services Inc • 2 Kay Fries Drive • Stony Point, NY 10980-1996 • Tel: 845-942-2800 • Fax: 845-942-2177	Drawn by	Date	Checked by	Date	Scale	Sheet	Drawing No.	Rev
	JAV	12/12/08	SW	4/27/09	1 : 2	1 OF 1	31X51	A