





Rev.	ECO#	By	Date	App.	Description

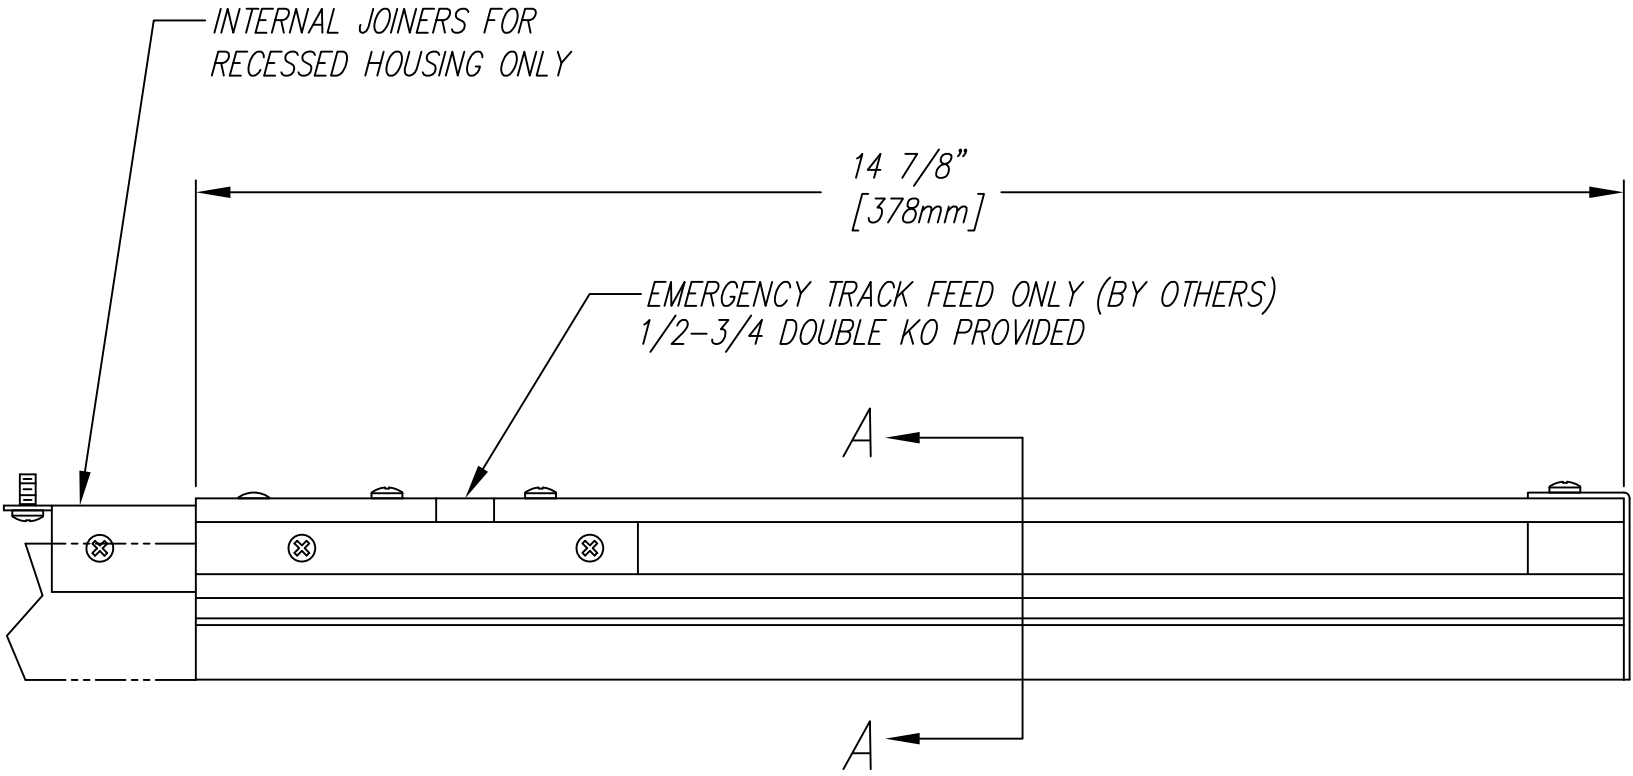

LSI EMERGENCY/WORKLIGHT TRACK
END CAP SECTION
(ORDERED SEPARATELY)

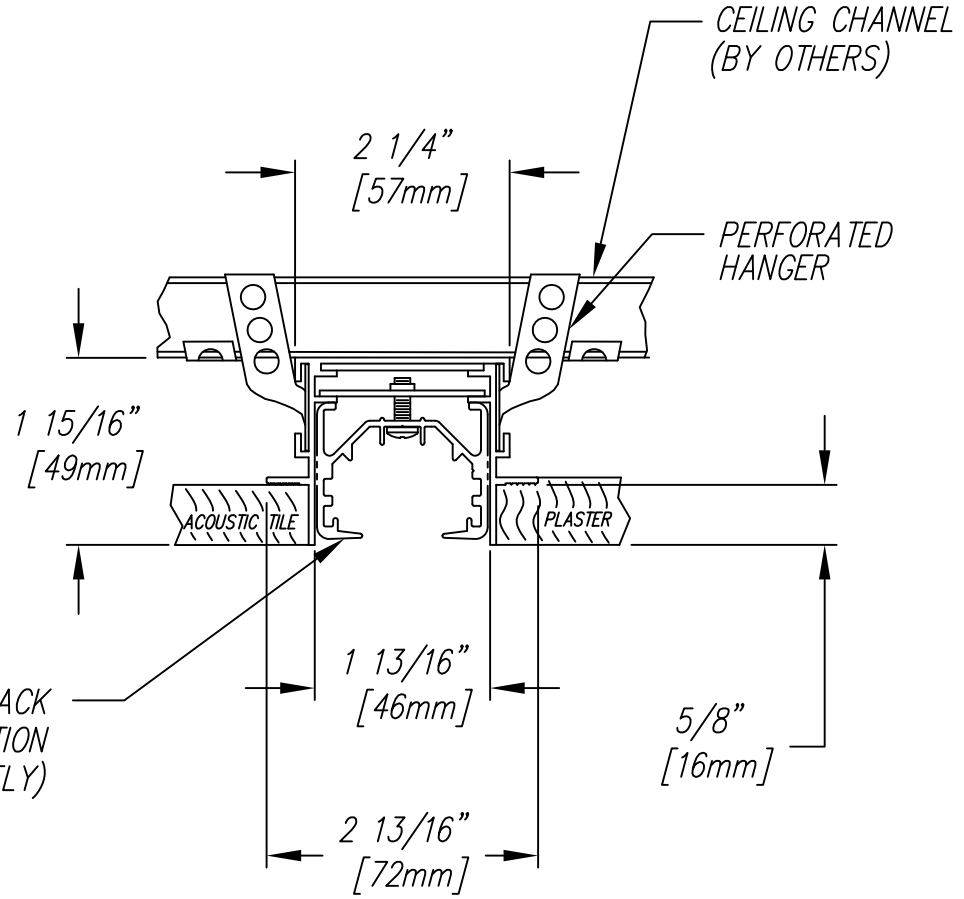

SECTION A-A

SUBMITTAL

CATALOG NUMBER	FINISH
<input type="checkbox"/> 30106	SILVER

NOTES:
1. INSTALL PER NEC AND ALL OTHER LOCAL CODES

CONFIDENTIAL—PROPRIETARY INFORMATION. THE INFORMATION HEREIN IS PROTECTED UNDER COPYRIGHT AND IS OF A PROPRIETARY NATURE AND IS SUBMITTED IN CONFIDENCE FOR USE BY OUR CLIENTS ONLY. UNAUTHORIZED REPRODUCTION, PUBLICATION, DISTRIBUTION OR DISSEMINATION IN WHOLE OR IN PART, IS EXPRESSLY PROHIBITED. THE INFORMATION CONTAINED HEREIN IS AND REMAINS THE PROPERTY OF LIGHTING SERVICES INC. AND RECEIPT OR POSSESSION OF THIS INFORMATION CONFERS NO RIGHT IN OR LICENSE TO USE OR TO DISCLOSE TO OTHERS THE SUBJECT MATTER CONTAINED HEREIN FOR ANY BUT AUTHORIZED PURPOSES. COPYRIGHT 2008 LIGHTING SERVICES INC. ALL RIGHTS RESERVED.	Title		Type	Description				
	TITLE		~	LSI 5/8" RECESSED EMERGENCY/WORKLIGHT HOUSING END CAP SECTION FLANGELESS				
Lighting Services Inc • 2 Kay Fries Drive• Stony Point, NY 10980-1996• Tel: 845-942-2800• Fax: 845-942-2177	Drawn by	Date	Checked by	Date	Scale	Sheet	Drawing No.	Rev
	JAV	12/03/08			1 : 2	1 OF 1	30106	~