
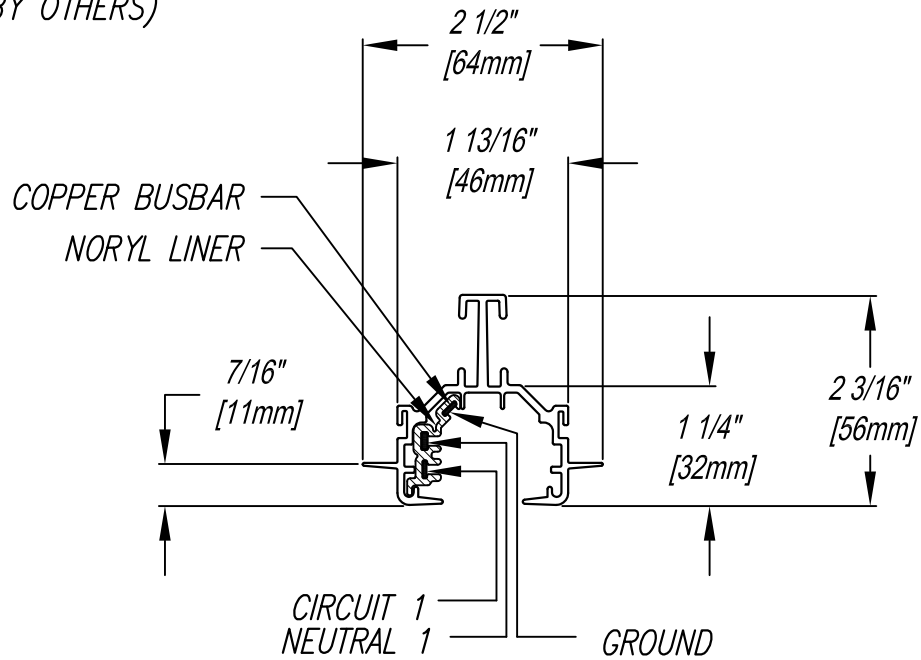


Rev.	ECO#	By	Date	Chk.	Description
~			9/9/05		RELEASED
A	1952	MD	6/1/09	SW	EXTENDED; 9 1/2" WAS 7 1/4", 12 1/4" WAS 10", 17 1/4" WAS 14 11/16"

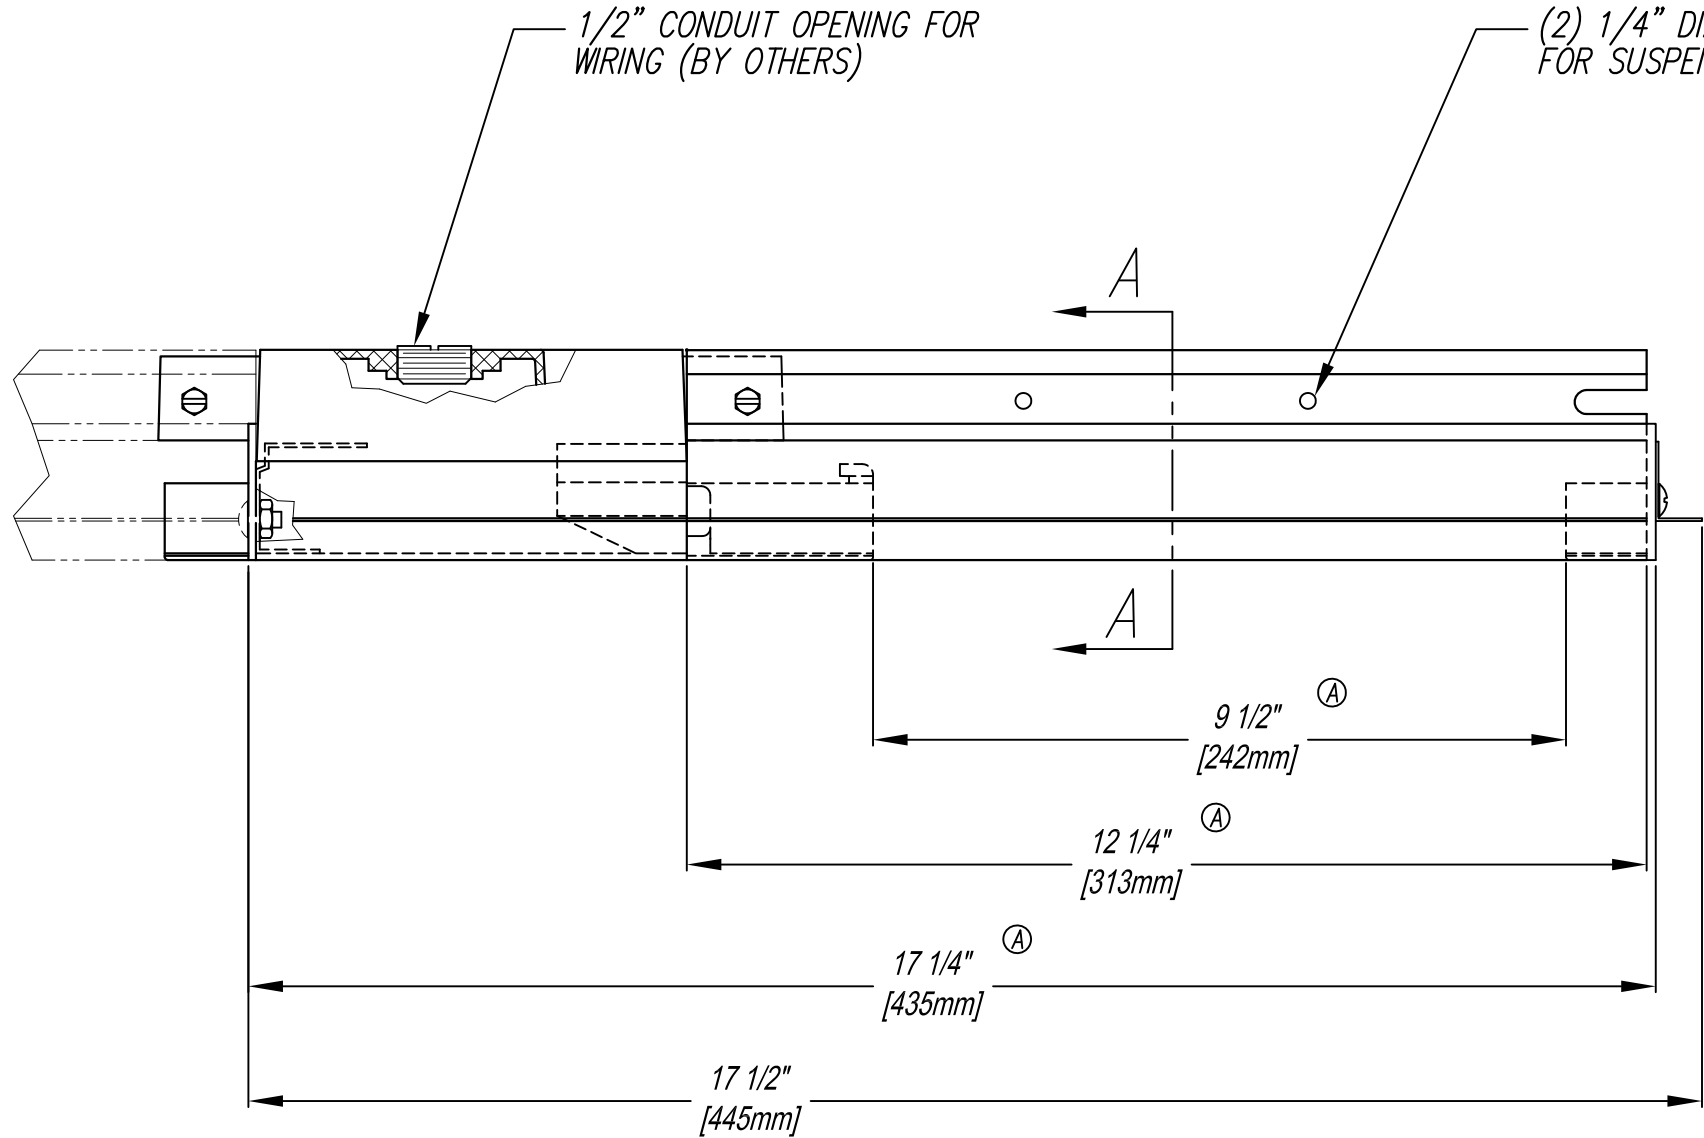

SECTION A-A

SUBMITTAL

CATALOG NUMBER FINISH

☐ 41352 WHITE

- NOTES:
1. INSTALL PER NEC AND ALL OTHER LOCAL CODES
 2. 120/250 VOLT 50/60 Hz
20 AMP CAPACITY
1 CIRCUIT

CONFIDENTIAL-PROPRIETARY INFORMATION. THE INFORMATION HEREIN IS PROTECTED UNDER COPYRIGHT AND IS OF A PROPRIETARY NATURE AND IS SUBMITTED IN CONFIDENCE FOR USE BY OUR CLIENTS ONLY. UNAUTHORIZED REPRODUCTION, PUBLICATION, DISTRIBUTION OR DISSEMINATION IN WHOLE OR IN PART, IS EXPRESSLY PROHIBITED. THE INFORMATION CONTAINED HEREIN IS AND REMAINS THE PROPERTY OF LIGHTING SERVICES INC AND RECEIPT OR POSSESSION OF THIS INFORMATION CONFERS NO RIGHT IN OR LICENSE TO USE OR TO DISCLOSE TO OTHERS THE SUBJECT MATTER CONTAINED HEREIN FOR ANY BUT AUTHORIZED PURPOSES. COPYRIGHT 2009 LIGHTING SERVICES INC. ALL RIGHTS RESERVED.

Lighting Services Inc • Stony Point Industrial Park • 2 Kay Fries Drive • Stony Point, NY 10980-1996 • Tel: 845-942-2800 • Fax: 845-942-2177

Title		Type	Description			
			EMERGENCY TRACK			
			INTEGRID			
			END CAP SECTION			
Drawn by	Date	Approved by	Date	Scale	Sheet	Drawing No.
JAV	12/15/09			NTS	1 OF 1	41352
						Rev
						A