




Rev.	ECO#	By	Date	App.	Description

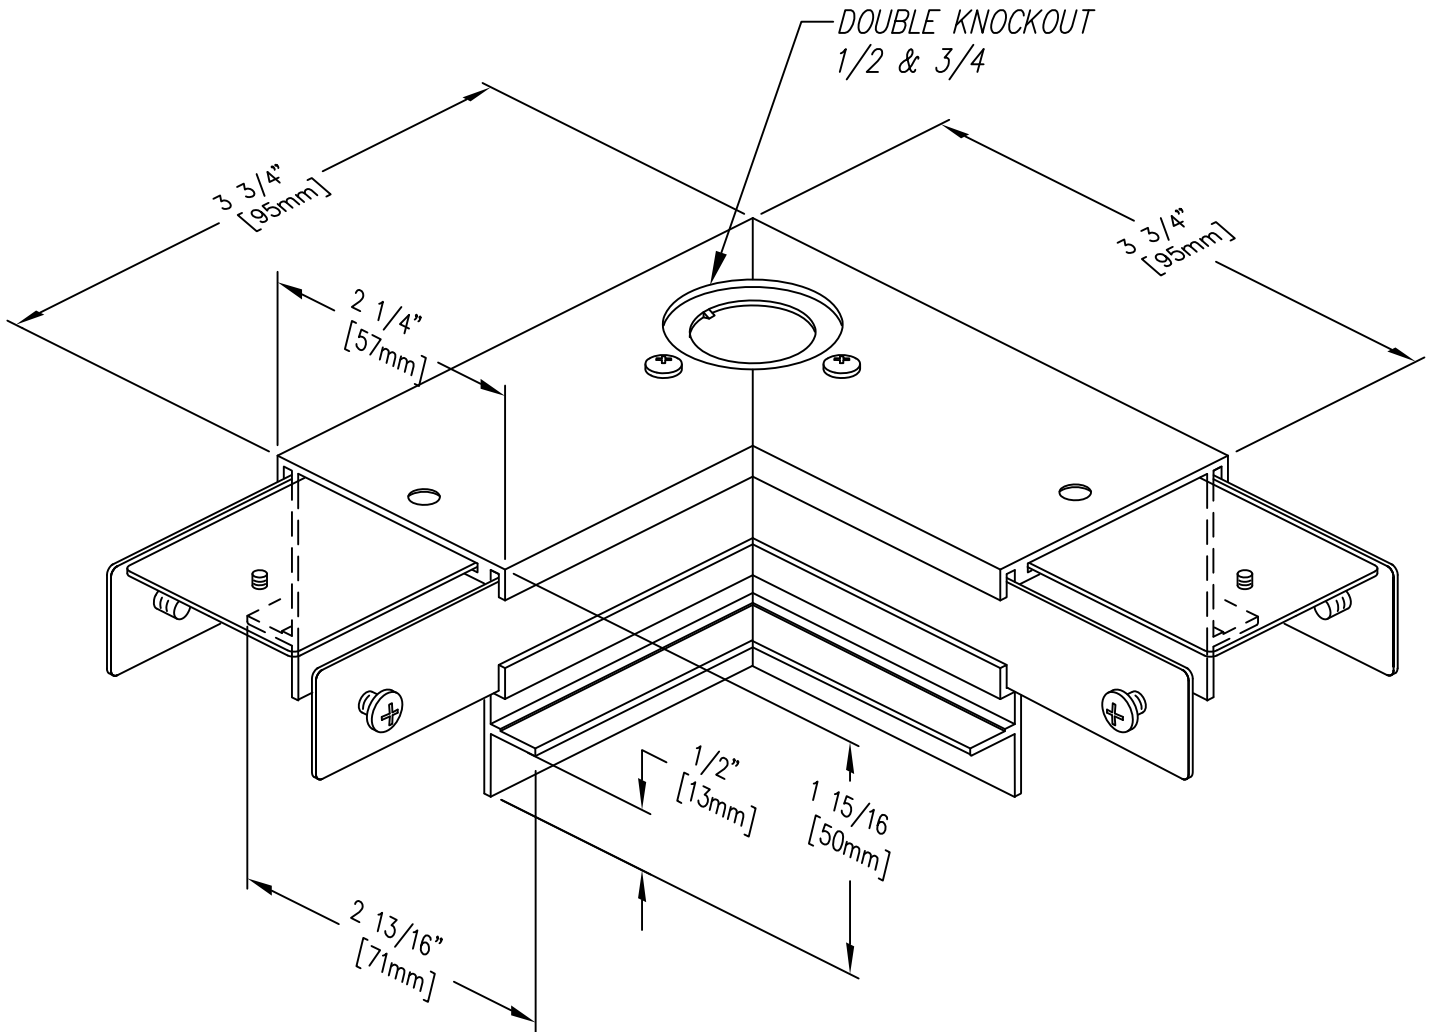

SUBMITTAL

CATALOG NUMBER FINISH

☐ 30076 SILVER

NOTES:

1. INSTALL PER NEC AND ALL OTHER LOCAL CODES

CONFIDENTIAL—PROPRIETARY INFORMATION. THE INFORMATION HEREIN IS PROTECTED UNDER COPYRIGHT AND IS OF A PROPRIETARY NATURE AND IS SUBMITTED IN CONFIDENCE FOR USE BY OUR CLIENTS ONLY. UNAUTHORIZED REPRODUCTION, PUBLICATION, DISTRIBUTION OR DISSEMINATION IN WHOLE OR IN PART, IS EXPRESSLY PROHIBITED. THE INFORMATION CONTAINED HEREIN IS AND REMAINS THE PROPERTY OF LIGHTING SERVICES INC. AND RECEIPT OR POSSESSION OF THIS INFORMATION CONFERS NO RIGHT IN OR LICENSE TO USE OR TO DISCLOSE TO OTHERS THE SUBJECT MATTER CONTAINED HEREIN FOR ANY BUT AUTHORIZED PURPOSES. COPYRIGHT 2008 LIGHTING SERVICES INC. ALL RIGHTS RESERVED.

Lighting Services Inc • 2 Kay Fries Drive • Stony Point, NY 10980-1996 • Tel: 845-942-2800 • Fax: 845-942-2177

Title TITLE		Type ~		Description LSI L-JOINER/FEEDER 1/2" RECESSED HOUSING FLANGELESS		
Drawn by JAV	Date 12/03/08	Checked by	Date	Scale 1 : 1	Sheet 1 OF 1	Drawing No. 30076
						Rev ~