




Rev.	ECO#	By	Date	App.	Description

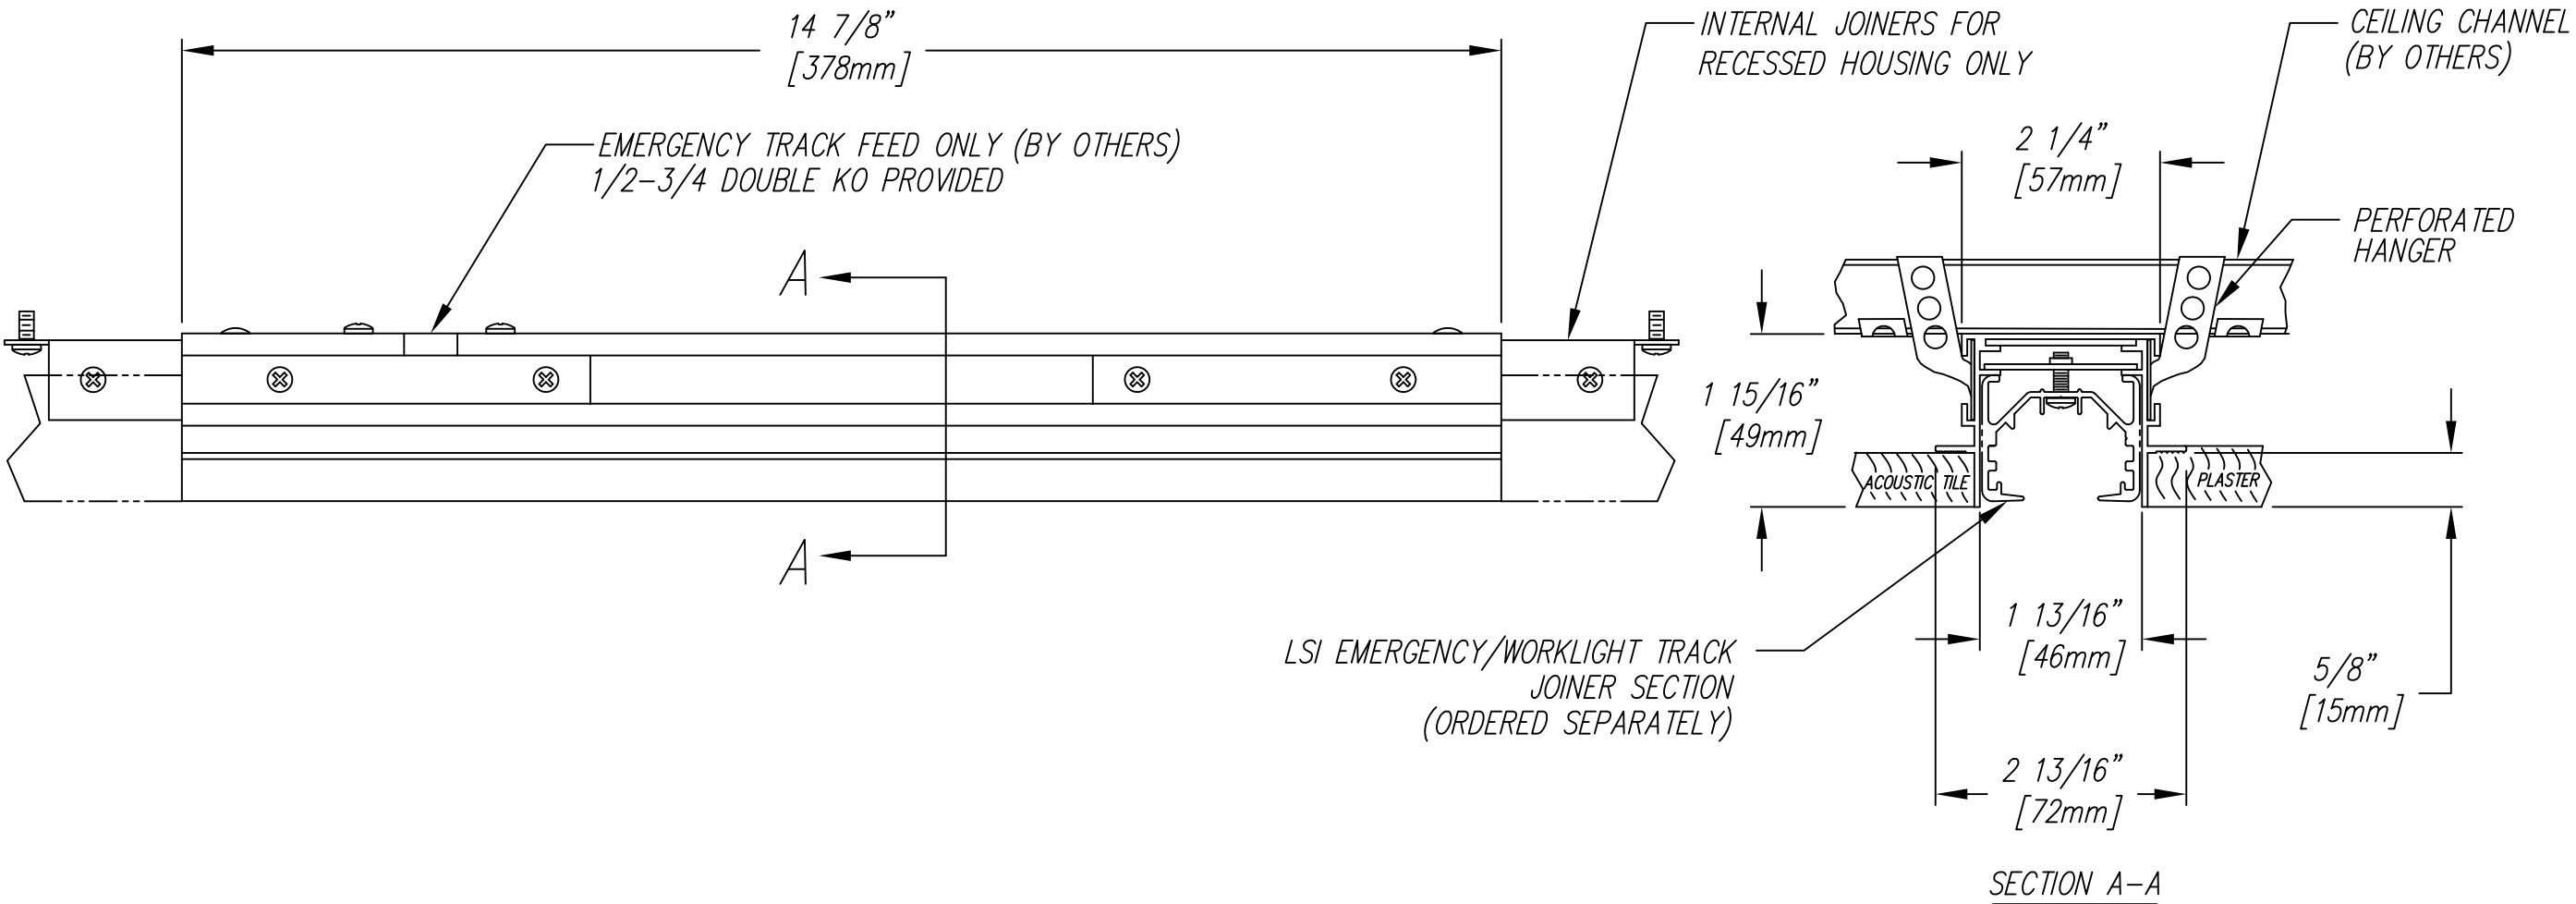

SUBMITTAL

CATALOG NUMBER	FINISH
<input type="checkbox"/> 30104	SILVER

NOTES:
1. INSTALL PER NEC AND ALL OTHER LOCAL CODES

CONFIDENTIAL—PROPRIETARY INFORMATION. THE INFORMATION HEREIN IS PROTECTED UNDER COPYRIGHT AND IS OF A PROPRIETARY NATURE AND IS SUBMITTED IN CONFIDENCE FOR USE BY OUR CLIENTS ONLY. UNAUTHORIZED REPRODUCTION, PUBLICATION, DISTRIBUTION OR DISSEMINATION IN WHOLE OR IN PART, IS EXPRESSLY PROHIBITED. THE INFORMATION CONTAINED HEREIN IS AND REMAINS THE PROPERTY OF LIGHTING SERVICES INC AND RECEIPT OR POSSESSION OF THIS INFORMATION CONFERS NO RIGHT IN OR LICENSE TO USE OR TO DISCLOSE TO OTHERS THE SUBJECT MATTER CONTAINED HEREIN FOR ANY BUT AUTHORIZED PURPOSES. COPYRIGHT 2008 LIGHTING SERVICES INC. ALL RIGHTS RESERVED.	Title		Type	Description				
	TITLE		~	LSI 5/8" RECESSED EMERGENCY/WORKLIGHT HOUSING JOINER SECTION FLANGELESS				
	Drawn by JAV		Date 12/03/08	Checked by	Date	Scale 1 : 2	Sheet 1 OF 1	Drawing No. 30104
Lighting Services Inc • 2 Kay Fries Drive• Stony Point, NY 10980-1996• Tel: 845-942-2800• Fax: 845-942-2177								