



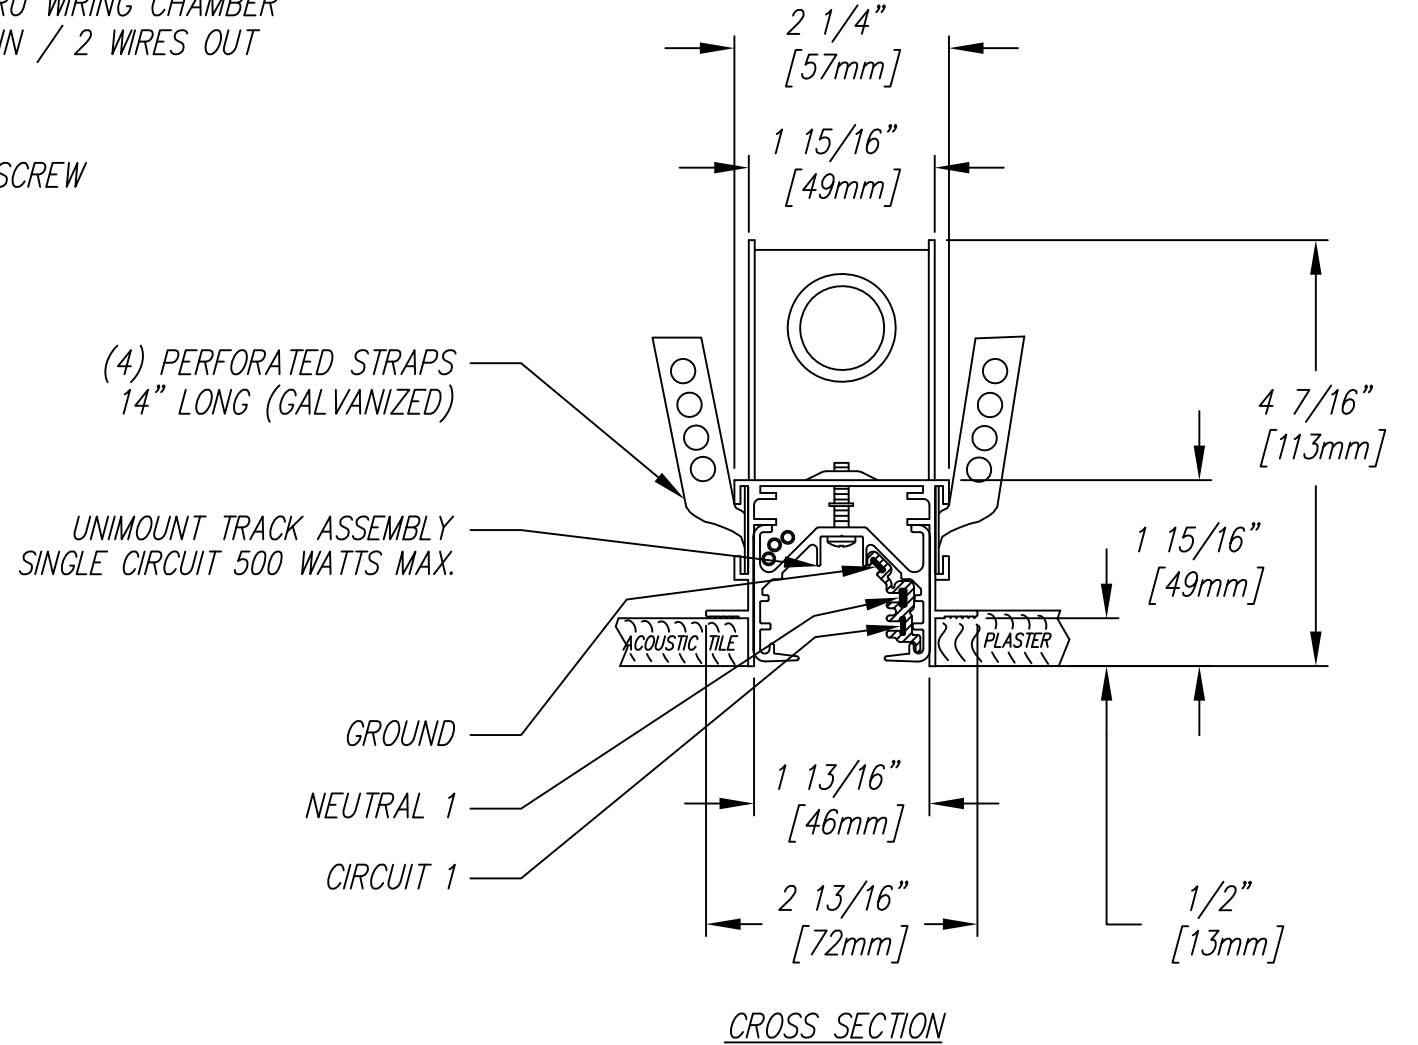

Rev.	ECO#	By	Date	App.	Description

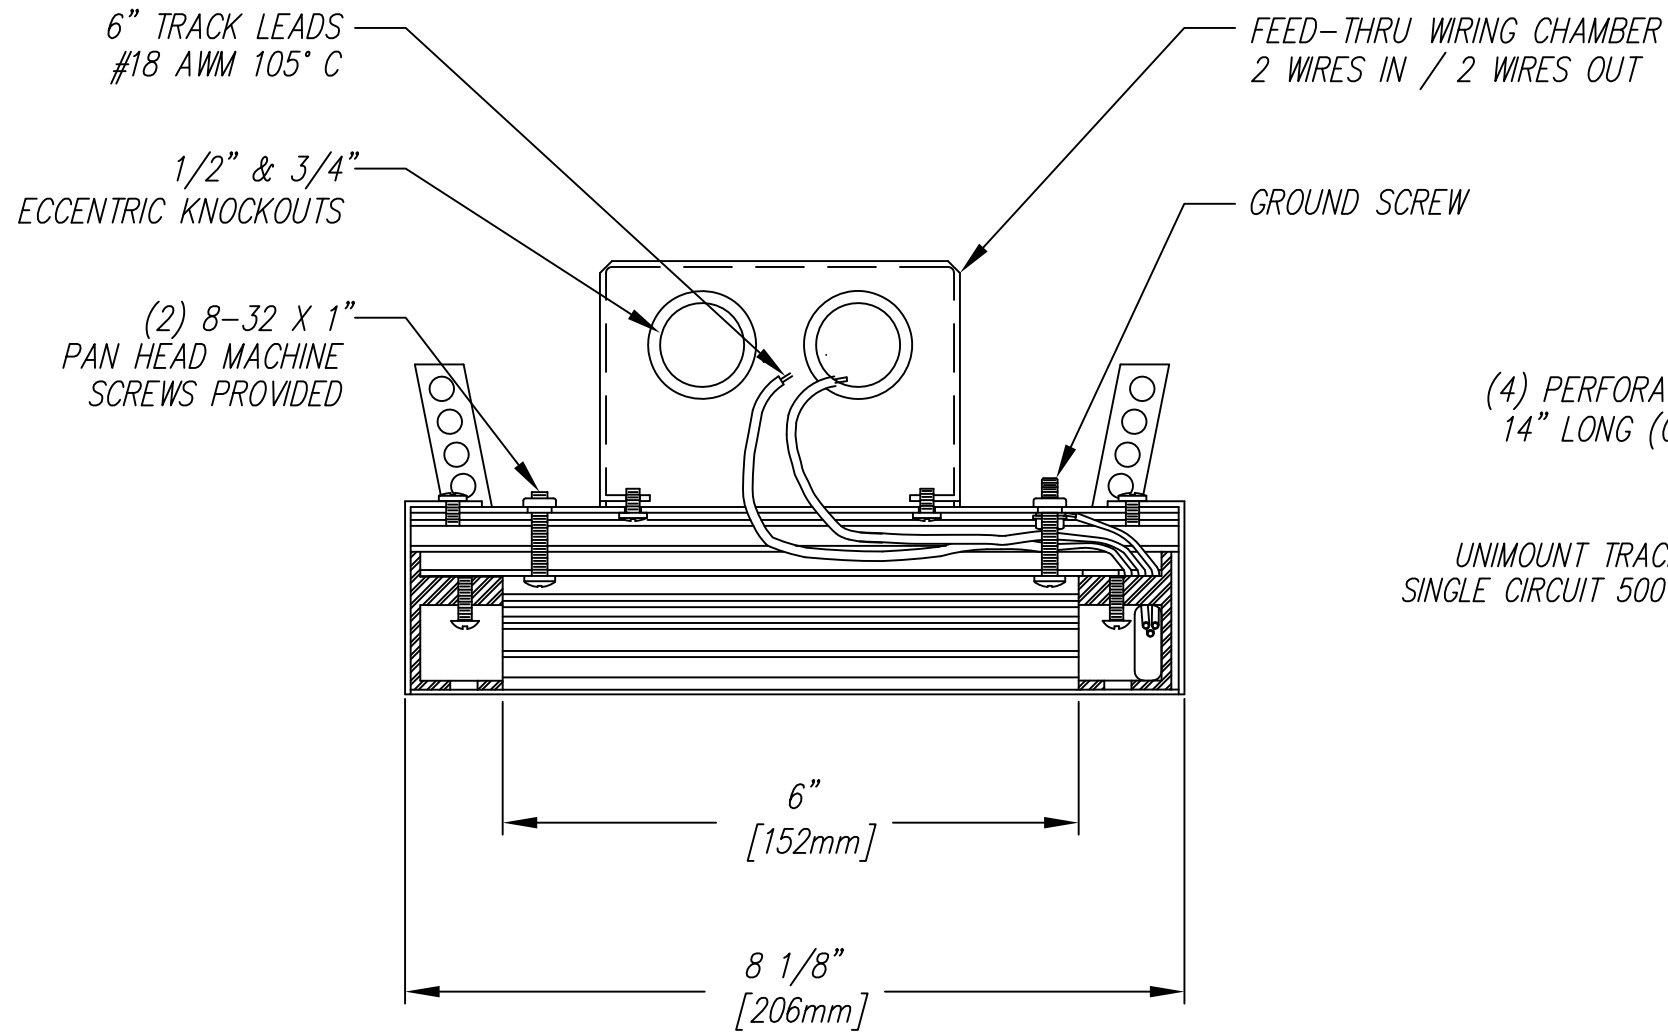

CROSS SECTION

SUBMITTAL

CATALOG NUMBER FINISH

- | | | |
|--------------------------|-----------------|----------|
| <input type="checkbox"/> | 31163 | SILVER |
| <input type="checkbox"/> | 31263 | BLACK |
| <input type="checkbox"/> | 31363 | WHITE |
| <input type="checkbox"/> | 31463 | GRAPHITE |

NOTES:

1. INSTALL PER NEC AND ALL OTHER LOCAL CODES
 2. 120/250 VOLT 50/60 Hz
- 1 CIRCUIT
500 WATT MAX. FOR ONE LSI FIXTURE
WITH -00 OR -00F FITTING

CONFIDENTIAL-PROPRIETARY INFORMATION. THE INFORMATION HEREIN IS PROTECTED UNDER COPYRIGHT AND IS OF A PROPRIETARY NATURE AND IS SUBMITTED IN CONFIDENCE FOR USE BY OUR CLIENTS ONLY. UNAUTHORIZED REPRODUCTION, PUBLICATION, DISTRIBUTION OR DISSEMINATION IN WHOLE OR IN PART, IS EXPRESSLY PROHIBITED. THE INFORMATION CONTAINED HEREIN IS AND REMAINS THE PROPERTY OF LIGHTING SERVICES INC. AND RECEIPT OR POSSESSION OF THIS INFORMATION CONFERS NO RIGHT IN OR LICENSE TO USE OR TO DISCLOSE TO OTHERS THE SUBJECT MATTER CONTAINED HEREIN FOR ANY BUT AUTHORIZED PURPOSES. COPYRIGHT 2008 LIGHTING SERVICES INC. ALL RIGHTS RESERVED.

Title		Type	Description				
TITLE		~	LSI 1/2" RECESSED UNIMOUNT HOUSING FLANGELESS				
Drawn by	Date	Checked by	Date	Scale	Sheet	Drawing No.	Rev
JAV	12/12/08			1 : 1	1 OF 1	31X63	~