

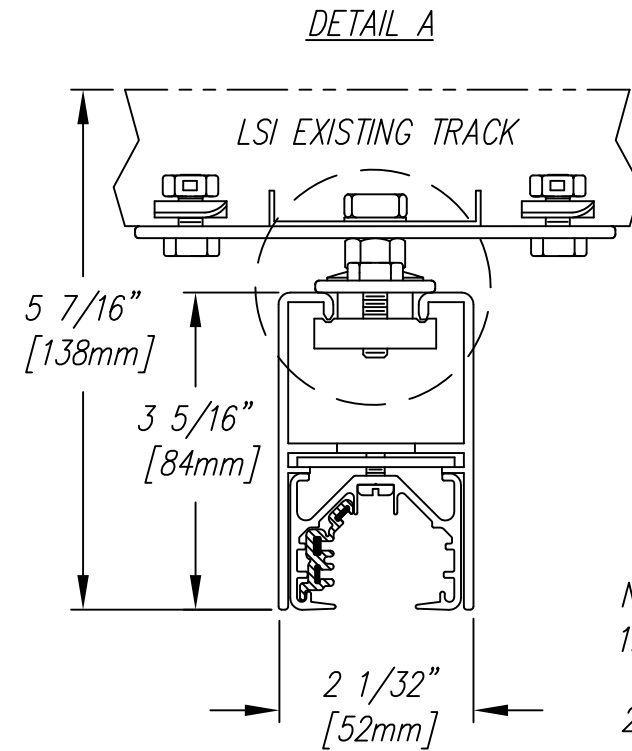


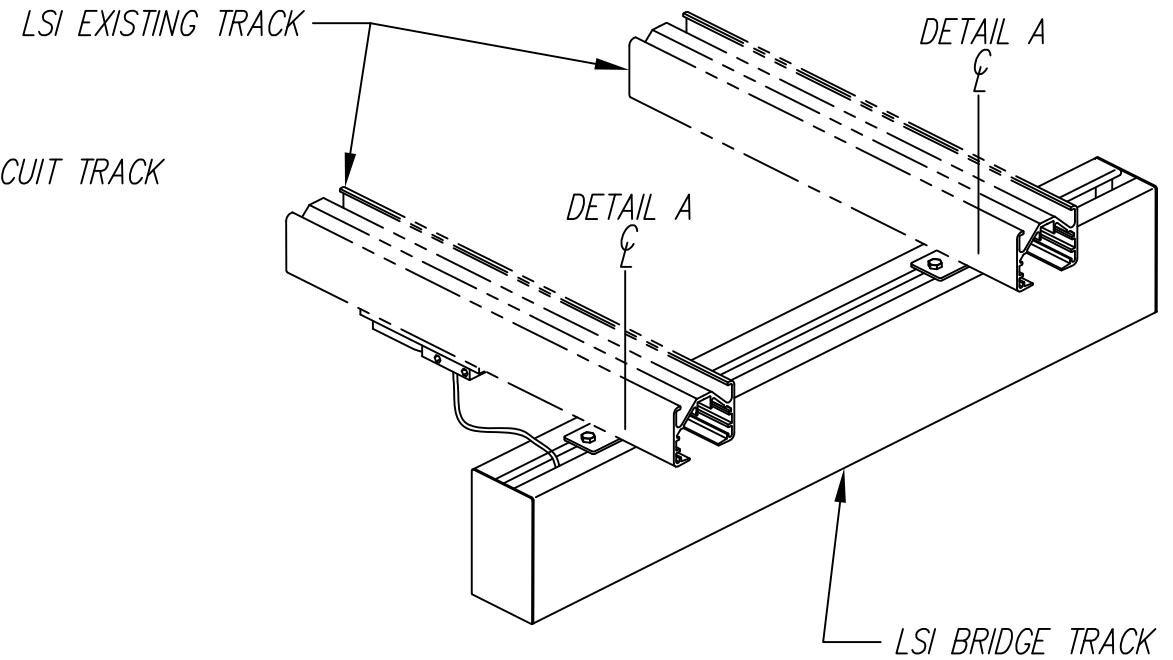

Rev.	ECO#	By	Date	App.	Description

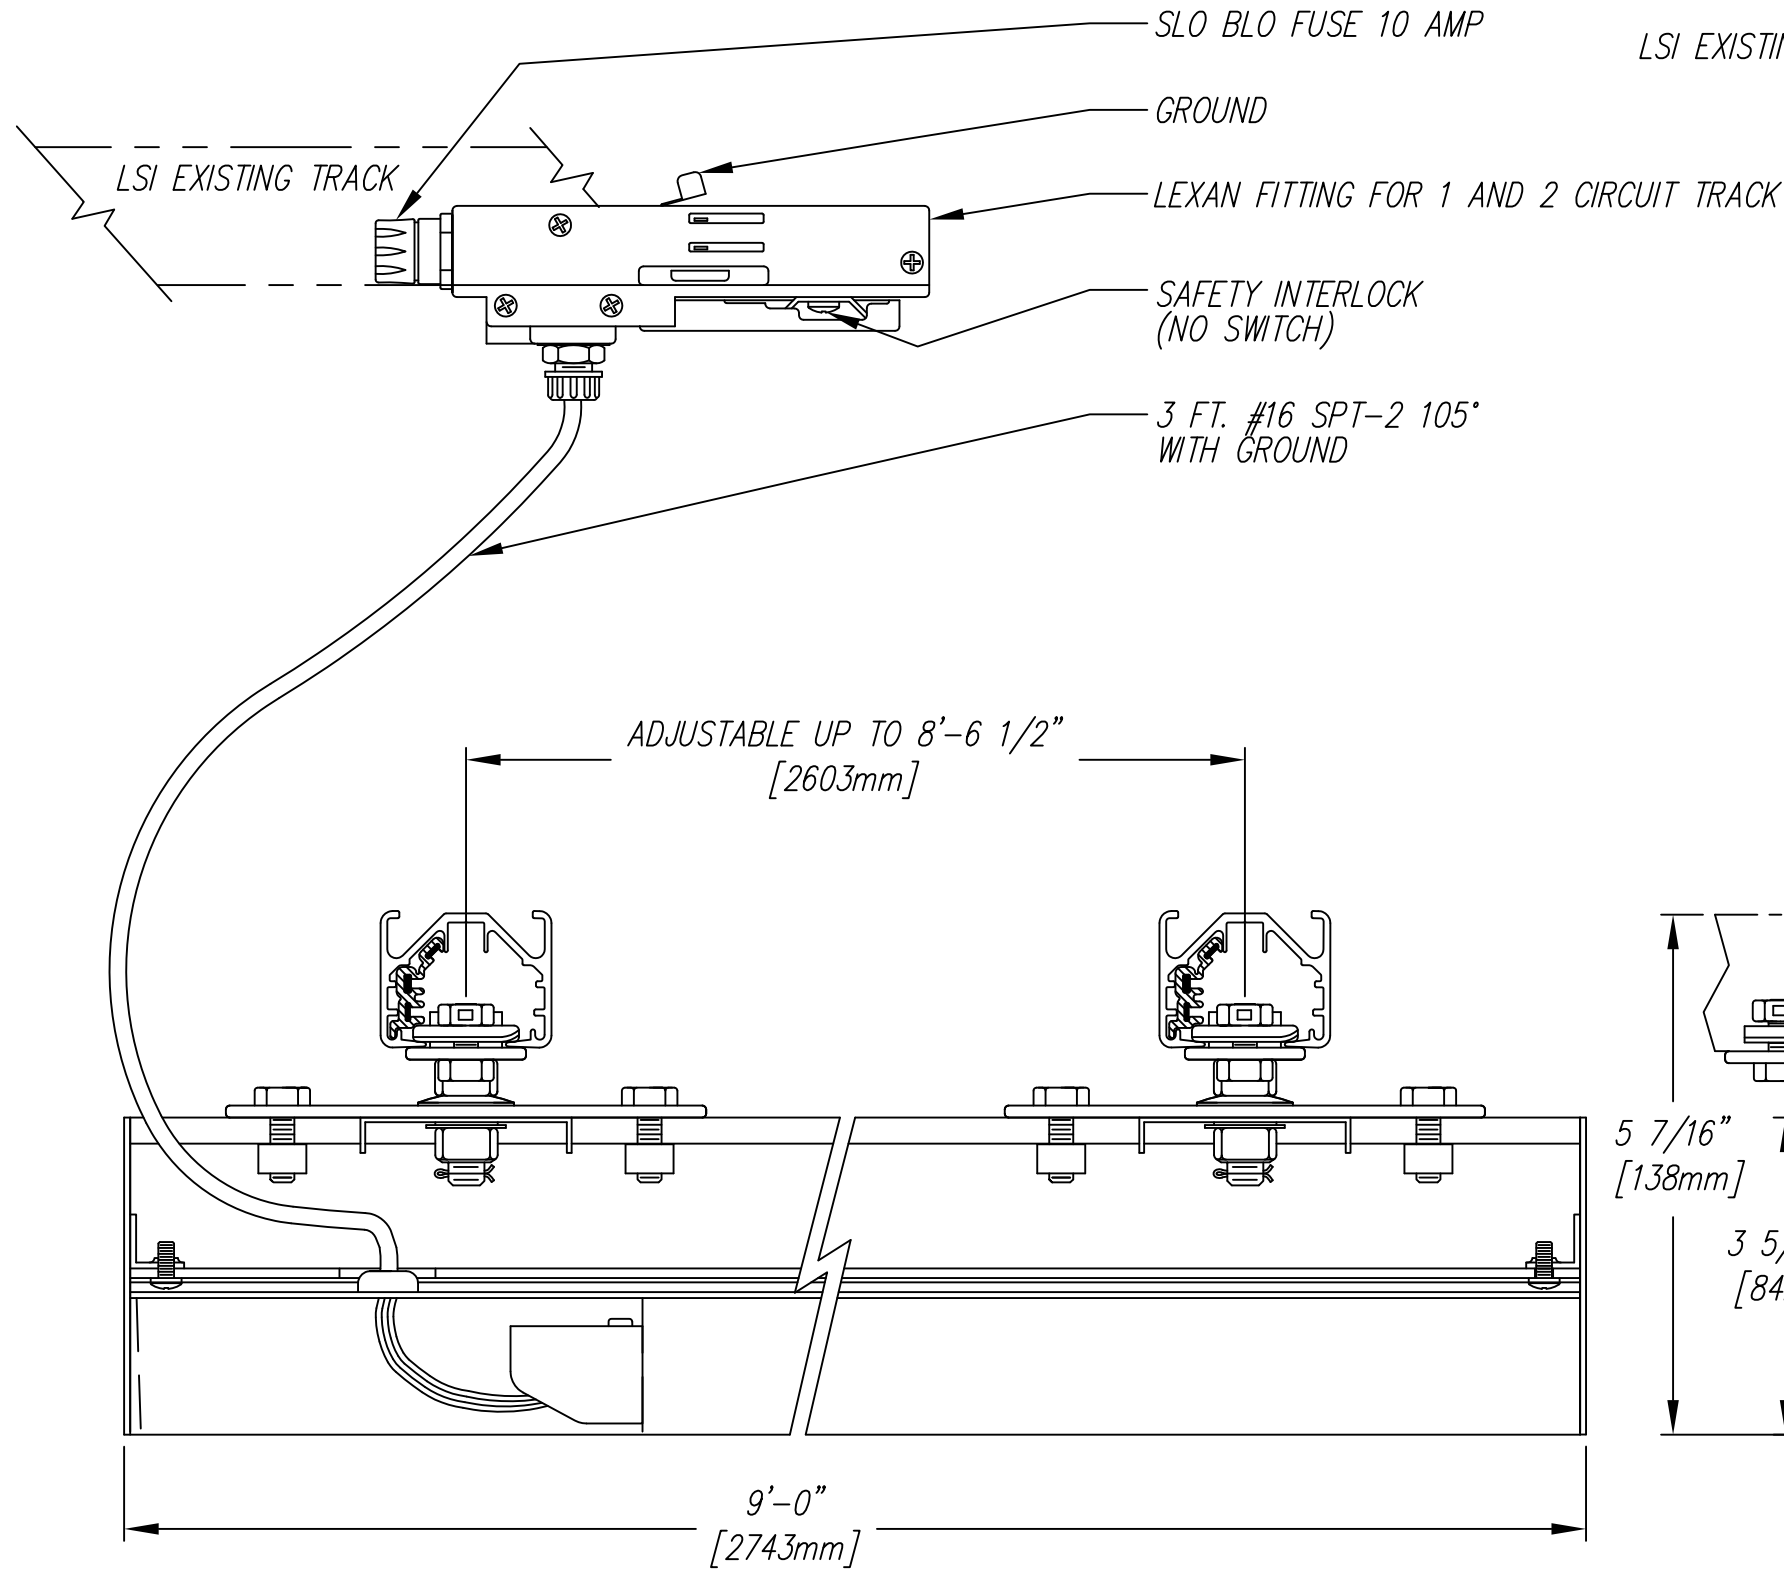

CATALOG NUMBER	FINISH
<input type="checkbox"/> 31025	SILVER
<input type="checkbox"/> 31225	BLACK
<input type="checkbox"/> 31325	WHITE
<input type="checkbox"/> 31425	GRAPHITE

SUBMITTAL

- NOTES:
- 120/250 VOLT 50/60 Hz
10 AMP CAPACITY
 - INSTALL PER NEC AND ALL OTHER LOCAL CODES

CONFIDENTIAL-PROPRIETARY INFORMATION. THE INFORMATION HEREIN IS PROTECTED UNDER COPYRIGHT AND IS OF A PROPRIETARY NATURE AND IS SUBMITTED IN CONFIDENCE FOR USE BY OUR CLIENTS ONLY. UNAUTHORIZED REPRODUCTION, PUBLICATION, DISTRIBUTION OR DISSEMINATION IN WHOLE OR IN PART, IS EXPRESSLY PROHIBITED. THE INFORMATION CONTAINED HEREIN IS AND REMAINS THE PROPERTY OF LIGHTING SERVICES INC AND RECEIPT OR POSSESSION OF THIS INFORMATION CONFERS NO RIGHT IN OR LICENSE TO USE OR TO DISCLOSE TO OTHERS THE SUBJECT MATTER CONTAINED HEREIN FOR ANY BUT AUTHORIZED PURPOSES. COPYRIGHT 2008 LIGHTING SERVICES INC. ALL RIGHTS RESERVED.

Lighting Services Inc • Stony Point Industrial Park • 2 Kay Fries Drive • Stony Point, NY 10980-1996 • Tel: 845-942-2800 • Fax: 845-942-2177

Title		Type	Description				
TITLE		~	LSI BRIDGE TRACK 1 CIRCUIT				
Drawn by	Date	Checked by	Date	Scale	Sheet	Drawing No.	Rev
JAV	12/11/08			1 : 2	1 OF 1	31X25	~