




Rev.	ECO#	By	Date	App.	Description

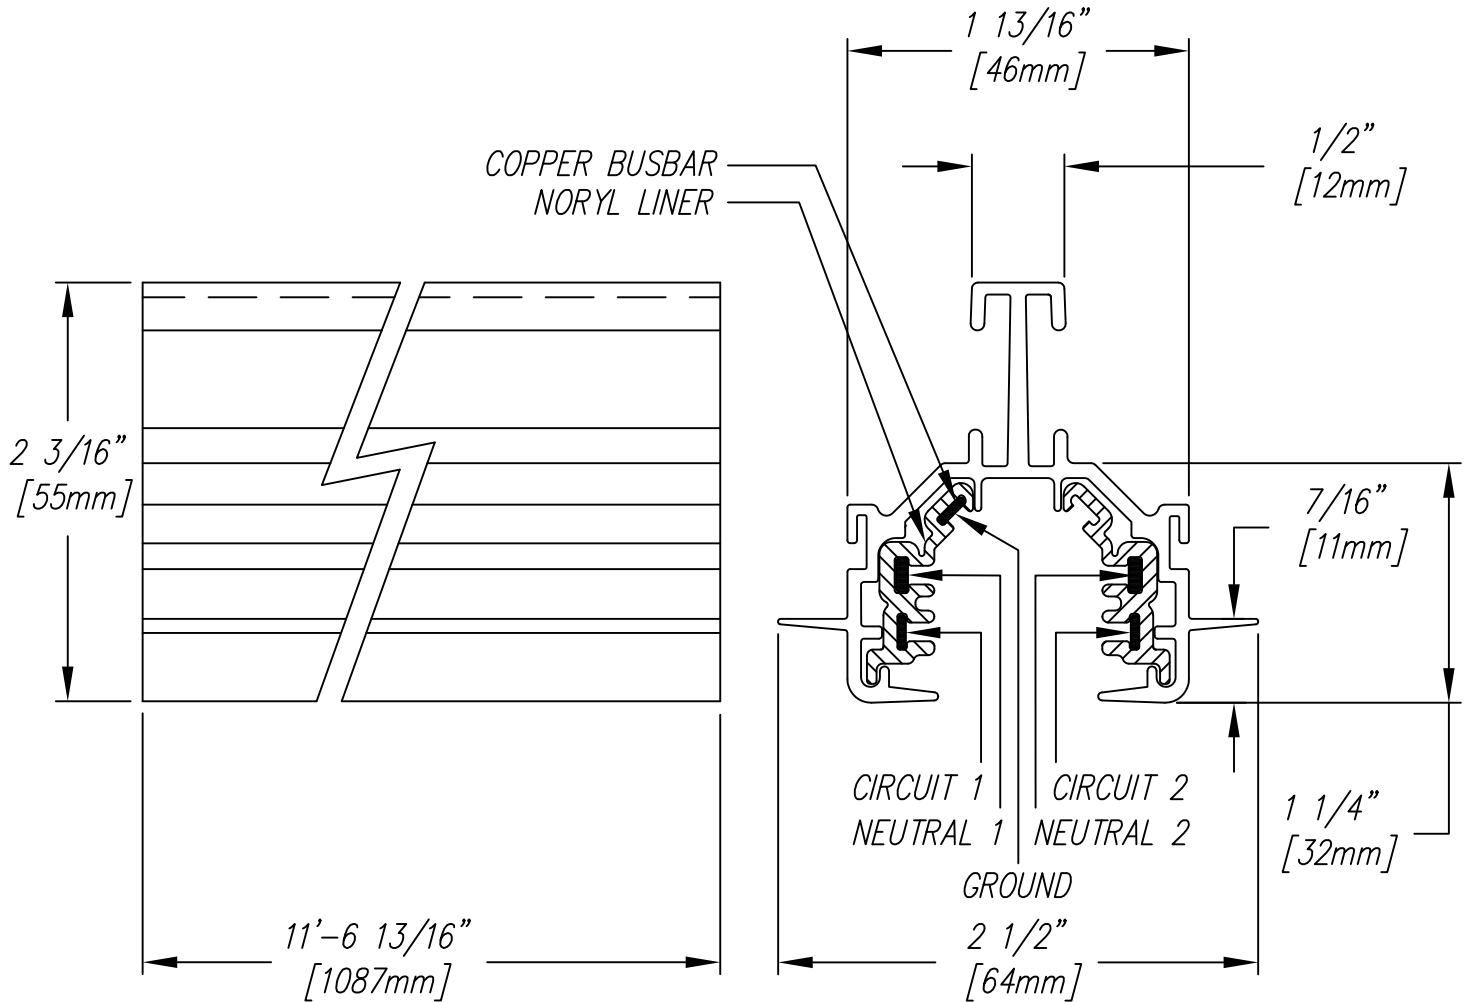

CROSS SECTION

SUBMITTAL

NOTES:

1. INSTALL PER NEC AND ALL OTHER LOCAL CODES
 2. 120/250 VOLT 50/60 Hz
- 20 AMP CAPACITY/EACH CIRCUIT

CATALOG NUMBER FINISH

☐ 42330 WHITE

CONFIDENTIAL—PROPRIETARY INFORMATION. THE INFORMATION HEREIN IS PROTECTED UNDER COPYRIGHT AND IS OF A PROPRIETARY NATURE AND IS SUBMITTED IN CONFIDENCE FOR USE BY OUR CLIENTS ONLY. UNAUTHORIZED REPRODUCTION, PUBLICATION, DISTRIBUTION OR DISSEMINATION IN WHOLE OR IN PART, IS EXPRESSLY PROHIBITED. THE INFORMATION CONTAINED HEREIN IS AND REMAINS THE PROPERTY OF LIGHTING SERVICES INC. AND RECEIPT OR POSSESSION OF THIS INFORMATION CONFERS NO RIGHT IN OR LICENSE TO USE OR TO DISCLOSE TO OTHERS THE SUBJECT MATTER CONTAINED HEREIN FOR ANY BUT AUTHORIZED PURPOSES. COPYRIGHT 2008 LIGHTING SERVICES INC. ALL RIGHTS RESERVED.

Lighting Services Inc • 2 Kay Fries Drive • Stony Point, NY 10980-1996 • Tel: 845-942-2800 • Fax: 845-942-2177

Title		Type	Description		
			LSI INTEGRID TRACK		
			12 FT. SECTION		
			2 CIRCUIT		
Drawn by	Date	Checked by	Date	Scale	Sheet
JAV	12/15/08			1 : 1	1 OF 1
				Drawing No.	Rev
				42330	~